



### TELSTRA SYMBOL LEGEND

- Transformer / Kiosk / Pad Mount Sub-station / Pole Mount Transformer
- PIT-ID Network Boundary/Local Network Pit (Single Lid) (700mmX450mmX650mm)
- PIT-ID Distribution/Local Network Connection Pit (1360mmX555mmX860mm)
- PIT-ID Fibre Distribution Hub (FDH) Pit (2000mmX555mmX900mm)
- Shared Trench Symbol
- Energex Pillar


### TRENCH SECTION

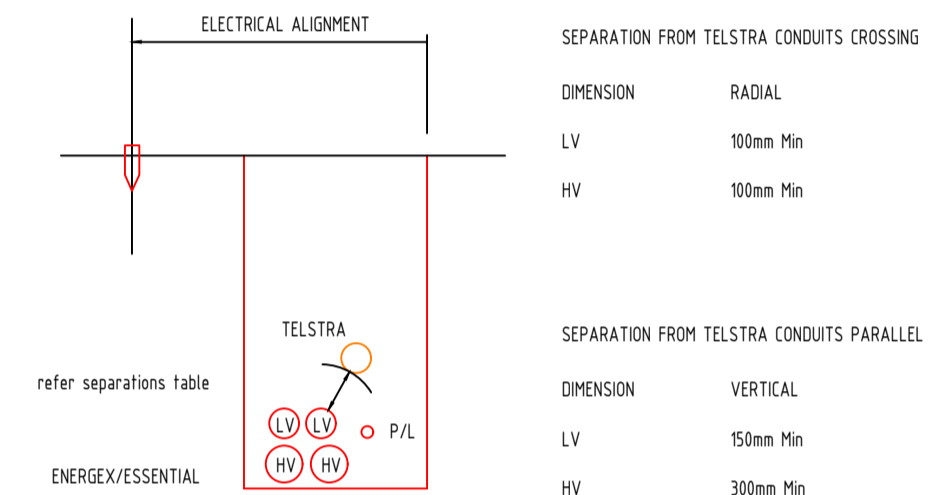

### CONDUIT CONFIGURATION

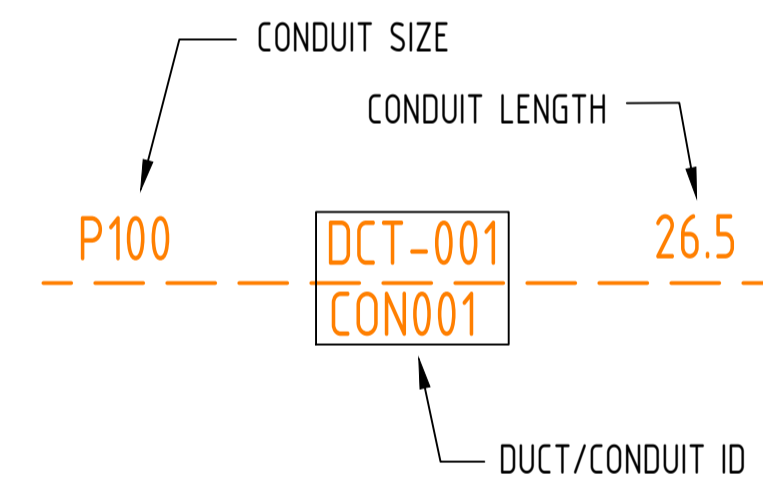

### STANDARD TELSTRA PIT OFFSET TO ENERGEX PILLAR

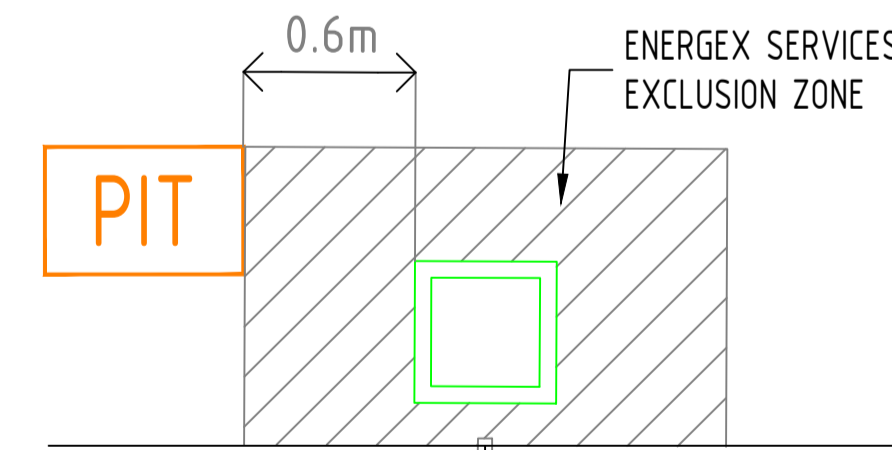

WHERE PITS ARE NOT LOCATED BESIDE PILLARS, OFFSETS WILL BE SHOWN ON THE LAYOUT TO THE NEAREST TRUNCATION. IF NO OFFSET DISTANCE IS SHOWN, PLEASE CONTACT DESIGN CONSULTANT PRIOR TO INSTALLATION.

### SDU Development Information

Development Name:  
24 LOTS SUBDIVISION GREENDALE  
Developer Company:  
ROBERTS BRO. PTY LTD  
Development Address:  
WATERGUM DR, PIE CREEK QLD 4570  
Authorised Rep:  
PETER EUSTACE & ASSOCIATES  
Phone: 07 5596 1425  
E-Mail: urd@pece.com.au  
nbn Reference Number: AFR17448206  
Stage Number: 5  
Design Revision: A

### BILL OF MATERIAL

NO OF LOTS: 24

PITS		DUCTS		
SIZE	QTY	SIZE	QTY	MTRS
2	0	P100	7	515.7
5	14	P50	7	217.8
6	0	P20	24	222.4
8	0			
9	0			

TOTAL NUMBER OF PITS: 14  
 TOTAL NUMBER OF MANHOLES: 0  
 TOTAL NUMBER OF CONDUITS: 38  
 TOTAL LENGTH OF CONDUITS: 955.9

**\*\*ATTENTION\*\***  
CONSTRUCTORS DO NOT change or alter job specifications unless first checking with designer.

REV	DATE	DRAFTER	DESCRIPTION	APPROVED
A	16.10.20	AI	ISSUED FOR TELSTRA ACCEPTANCE	

TELSTRA APPROVAL RECORD:  
 SIGNATURE \_\_\_\_\_ DATE \_\_\_\_\_  
 DD  
 WD  
 AB  
 QUALITY RECORD:  
 TELSTRA DISCLAIMER  
 THIS DOCUMENT HAS BEEN PREPARED SOLELY FOR THE USE OF TELSTRA FOR USE IN MAINTAINING TELSTRA FACILITIES. IT HAS NOT BEEN CREATED FOR ANY OTHER USE. IT SHOULD NOT BE SCALED TO LOCATE TELSTRA ASSETS. NO WARRANTY IS GIVEN THAT THE INFORMATION IS ACCURATE OR COMPLETE.

STREET ADDRESS: 1/116, 39 Lawrence St, Nungah QLD 4211  
 POSTAL ADDRESS: PO Box 2815, Nungah QLD 4211  
 TELEPHONE: 07 5596 1425  
 EMAIL: mail@petereustace.com.au  
 WEB: petereustace.com.au

DRAWING TITLE:  
AFR-17448206  
PIT & PIPE LAYOUT  
GREENDALE STAGE 5  
WATERGUM DR, PIE CREEK

ENABLE#:  
STATE: QLD REGION:  
FSA: FSAM: FDA:  
PROJECT No: AFR-17448206  
CADREF No:  
SCALE: 1:1000@A1 SHEET No: 1 OF 1 REV: A