



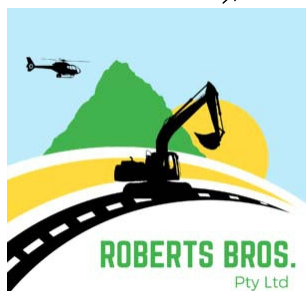

MCINTOSH PARK

Scale 1:2500 - Lengths are in Metres.

380
360
340
320
300
280
260
240
220
200
180
160
140
120
100
80
60
40
20
0

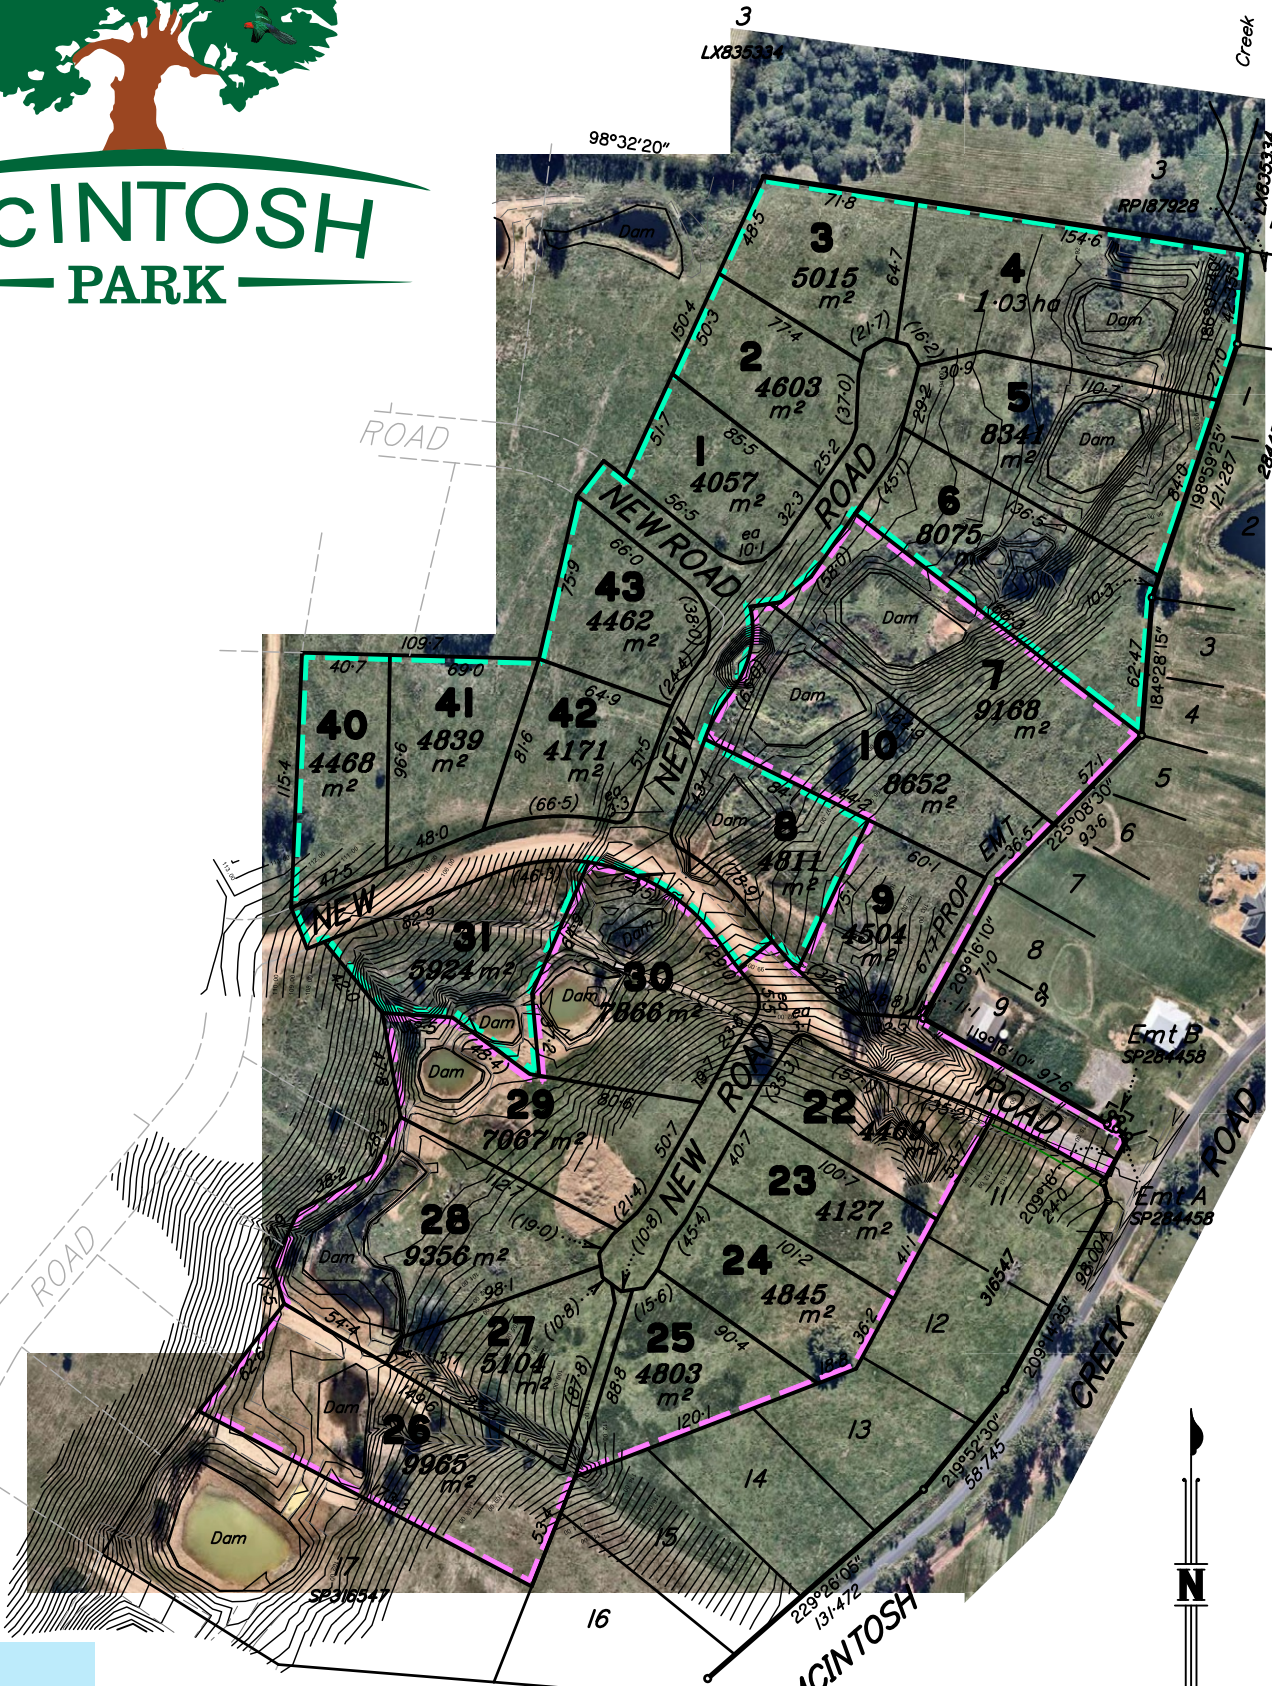

ROBERTS BROS.
Pty Ltd

Brian Roberts
0407544915

www.robertsbros.com.au

STAGING

-  Stage 3
-  Stage 4

SCALE 1:2500

