

1 of 3



1.426 ha

290°20' Orig.
HIGHWAY
ROAD

Peg placed at all new corners, unless otherwise stated.

*Original information compiled from
MCH4667 in the Department of Environment
and Resource Management.*

STN	TO	ORIGIN	BEARING	DIST
1	OIP	MCH4667	95°42'20"	5.09
2	OIP gone PIN	MCH4667	207°31'20"	0.959
3	PIN		78°37'	1.97
4	PIN		69°42'	0.75
5	PIN		330°08'	1.283
6	PIN		324°55'	1.108
7	OIP	MCH4667	209°50'	1.5
8	PIN		151°20'	0.945
9	PIN		164°48'	0.885
11	PIN		139°48'	0.685
12	PIN		151°53'	1.722
13	PIN		134°58'	1.09
14	PIN		75°11'	1.057
15	PIN		151°15'	0.992
16	OIP (N&C)	CP815989	206°41'	1.227
16	OIP gone	CP815989	25°06'20"	18.669
17	OIP	MCH4667	28°15'	0.94
18	OIP	MCH4667	299°50'	0.716
19	PIN		90°52'	0.978
20	Screw in Kerb		192°07'	6.057
21	Screw in Kerb		15°10'	6.24
22	PIN		148°52'	1.262
23	PIN		146°21'	1.27
24	PIN		146°37'	1.287
25	PIN		144°37'	1.2
27	PIN		248°30'	1.553
29	PIN		280°57'	1.196
30	Screw in Kerb		112°0'	6.587
30a	Screw in Kerb		303°51'	6.603
31	Screw in Kerb		83°54'	8.515
32	Screw in Kerb		314°22'	7.03
33	PIN		74°28'	1.158
33a	Screw in Kerb		313°36'	6.79
34a	Screw in Kerb		333°08'	6.9
35	Screw in Kerb		0°45'	6.112
36	PIN		268°48'	1.472
37	Screw in Kerb		86°08'	6.07
38	Screw in Kerb		267°19'	6.217
39	Screw in Kerb		92°52'	6.1
39a	PIN		326°20'	1.4
40a	Screw in Kerb		196°17'	9.48
41	Screw in Kerb		266°10'	8.022
44	OIP (N&C)	CP815989	206°43'	1.79

Scale 1:4000 - Lengths are in Metres.



Scale:	<i>1:4000</i>
Format:	STANDARD

Plan of Lots 1-10, 12-16, 18-23, Easements B & C in Lot 12 & Easement D in Lot 16

PARISH: ***GYMPIE*** COUNTY: ***March***

COUNTY: *March*

Meridian: *MCH4667*

F/N's:	No
1	1
2	2
3	3
100	100

Plan Status:



SP233347

SP233347

WARNING : Folded or Mutilated Plans will not be accepted.
Plans may be rolled.
Information may not be placed in the outer margins.

(Dealing No.)

Registered

5. Lodged by

(Include address, phone number, reference, and Lodger Code)

1. Certificate of Registered Owners or Lessees.

I/We

(Names in full)

* as Registered Owners of this land agree to this plan and dedicate the Public Use Land as shown hereon in accordance with Section 50 of the Land Title Act 1994.

* as Lessees of this land agree to this plan.

Signature of *Registered Owners *Lessees

6. Existing

Created

Title Reference	Description	New Lots	Road	Emts	Cov.	Profit & Prendre
16616085	Lot 371 on CP MCH4667	16 & 63				
16616087	Lot 374 on CP MCH4667	1-10, 12-16 & 59-63	New Rd	B-D		

* Rule out whichever is inapplicable

2. Local Government Approval.

* Gympie Regional Council
hereby approves this plan in accordance with the :

% Sustainable Planning Act 2009

Dated this 24th day of December 2010

 # Acting Chief Executive Officer

* Insert the name of the Local Government. % Insert Integrated Planning Act 1997 or
Insert designation of signatory or delegation Local Government (Planning & Environment) Act 1990

3. Plans with Community Management Statement :

CMS Number :

Name :

4. References :

Dept File :

Local Govt : DA15764

Surveyor : 42526

1-10, 12-16 & 59-63

16 & 63

374

371

Lots

Orig

7. Portion Allocation :

8. Map Reference :

9445-43112

9. Locality :

Chatsworth


10. Local Government :

GYMPIE REGIONAL COUNCIL

11. Passed & Endorsed :

By : MURRAY & ASSOC (QLD) PTY LTD

Date : 23-12-10

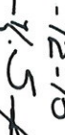Signed : 

Designation : Liaison Officer

12. Building Format Plans only.

I certify that :

* As far as it is practical to determine, no part of the building shown on this plan encroaches onto adjoining lots or road.

* Part of the building shown on this plan encroaches onto adjoining * lots and road

Cadastral Surveyor/Director * Date
*delete words not required

13. Lodgement Fees :

Survey Deposit

\$

Lodgement

\$

.....New Titles

\$

Photocopy

\$

Postage

\$

TOTAL

\$

14. Insert Plan Number

SP2333347

DIAGRAM A
Scale 1:2000

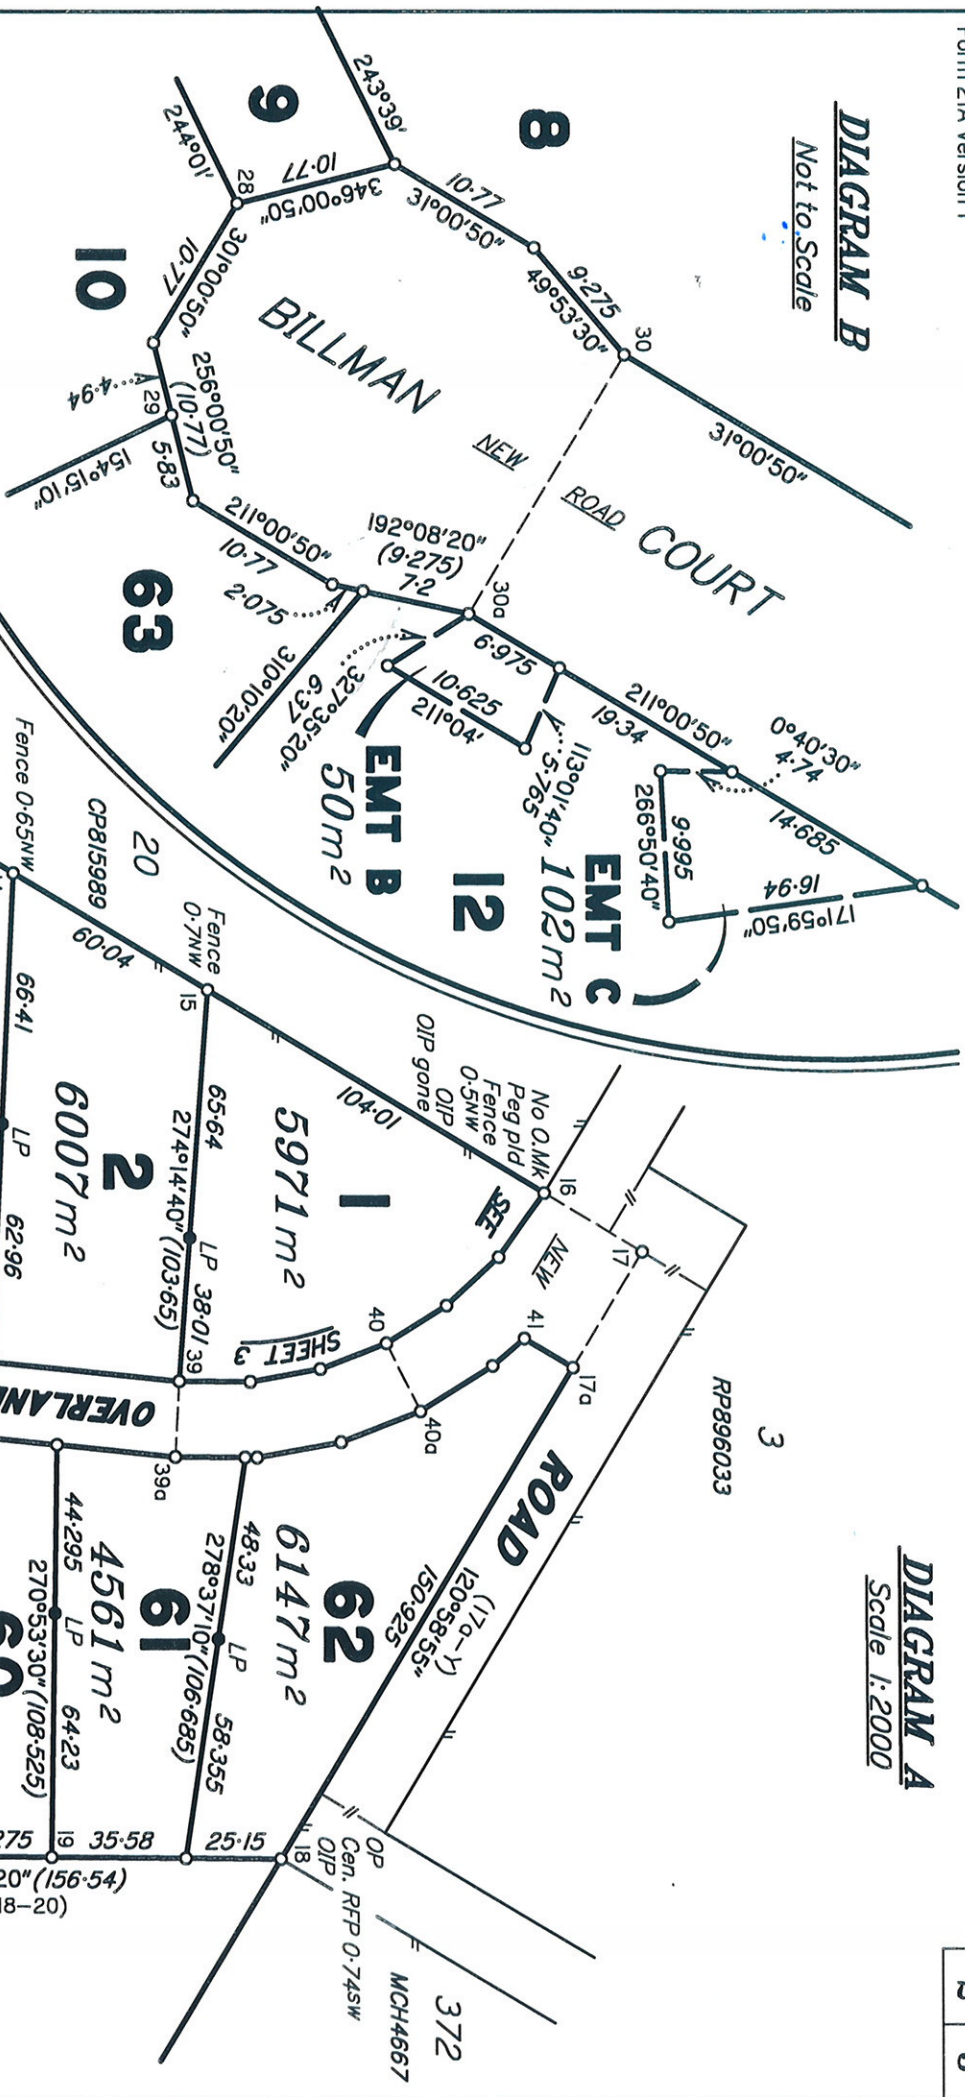


DIAGRAM C
Scale 1:500

