



DIAGRAM
Scale 1:2000

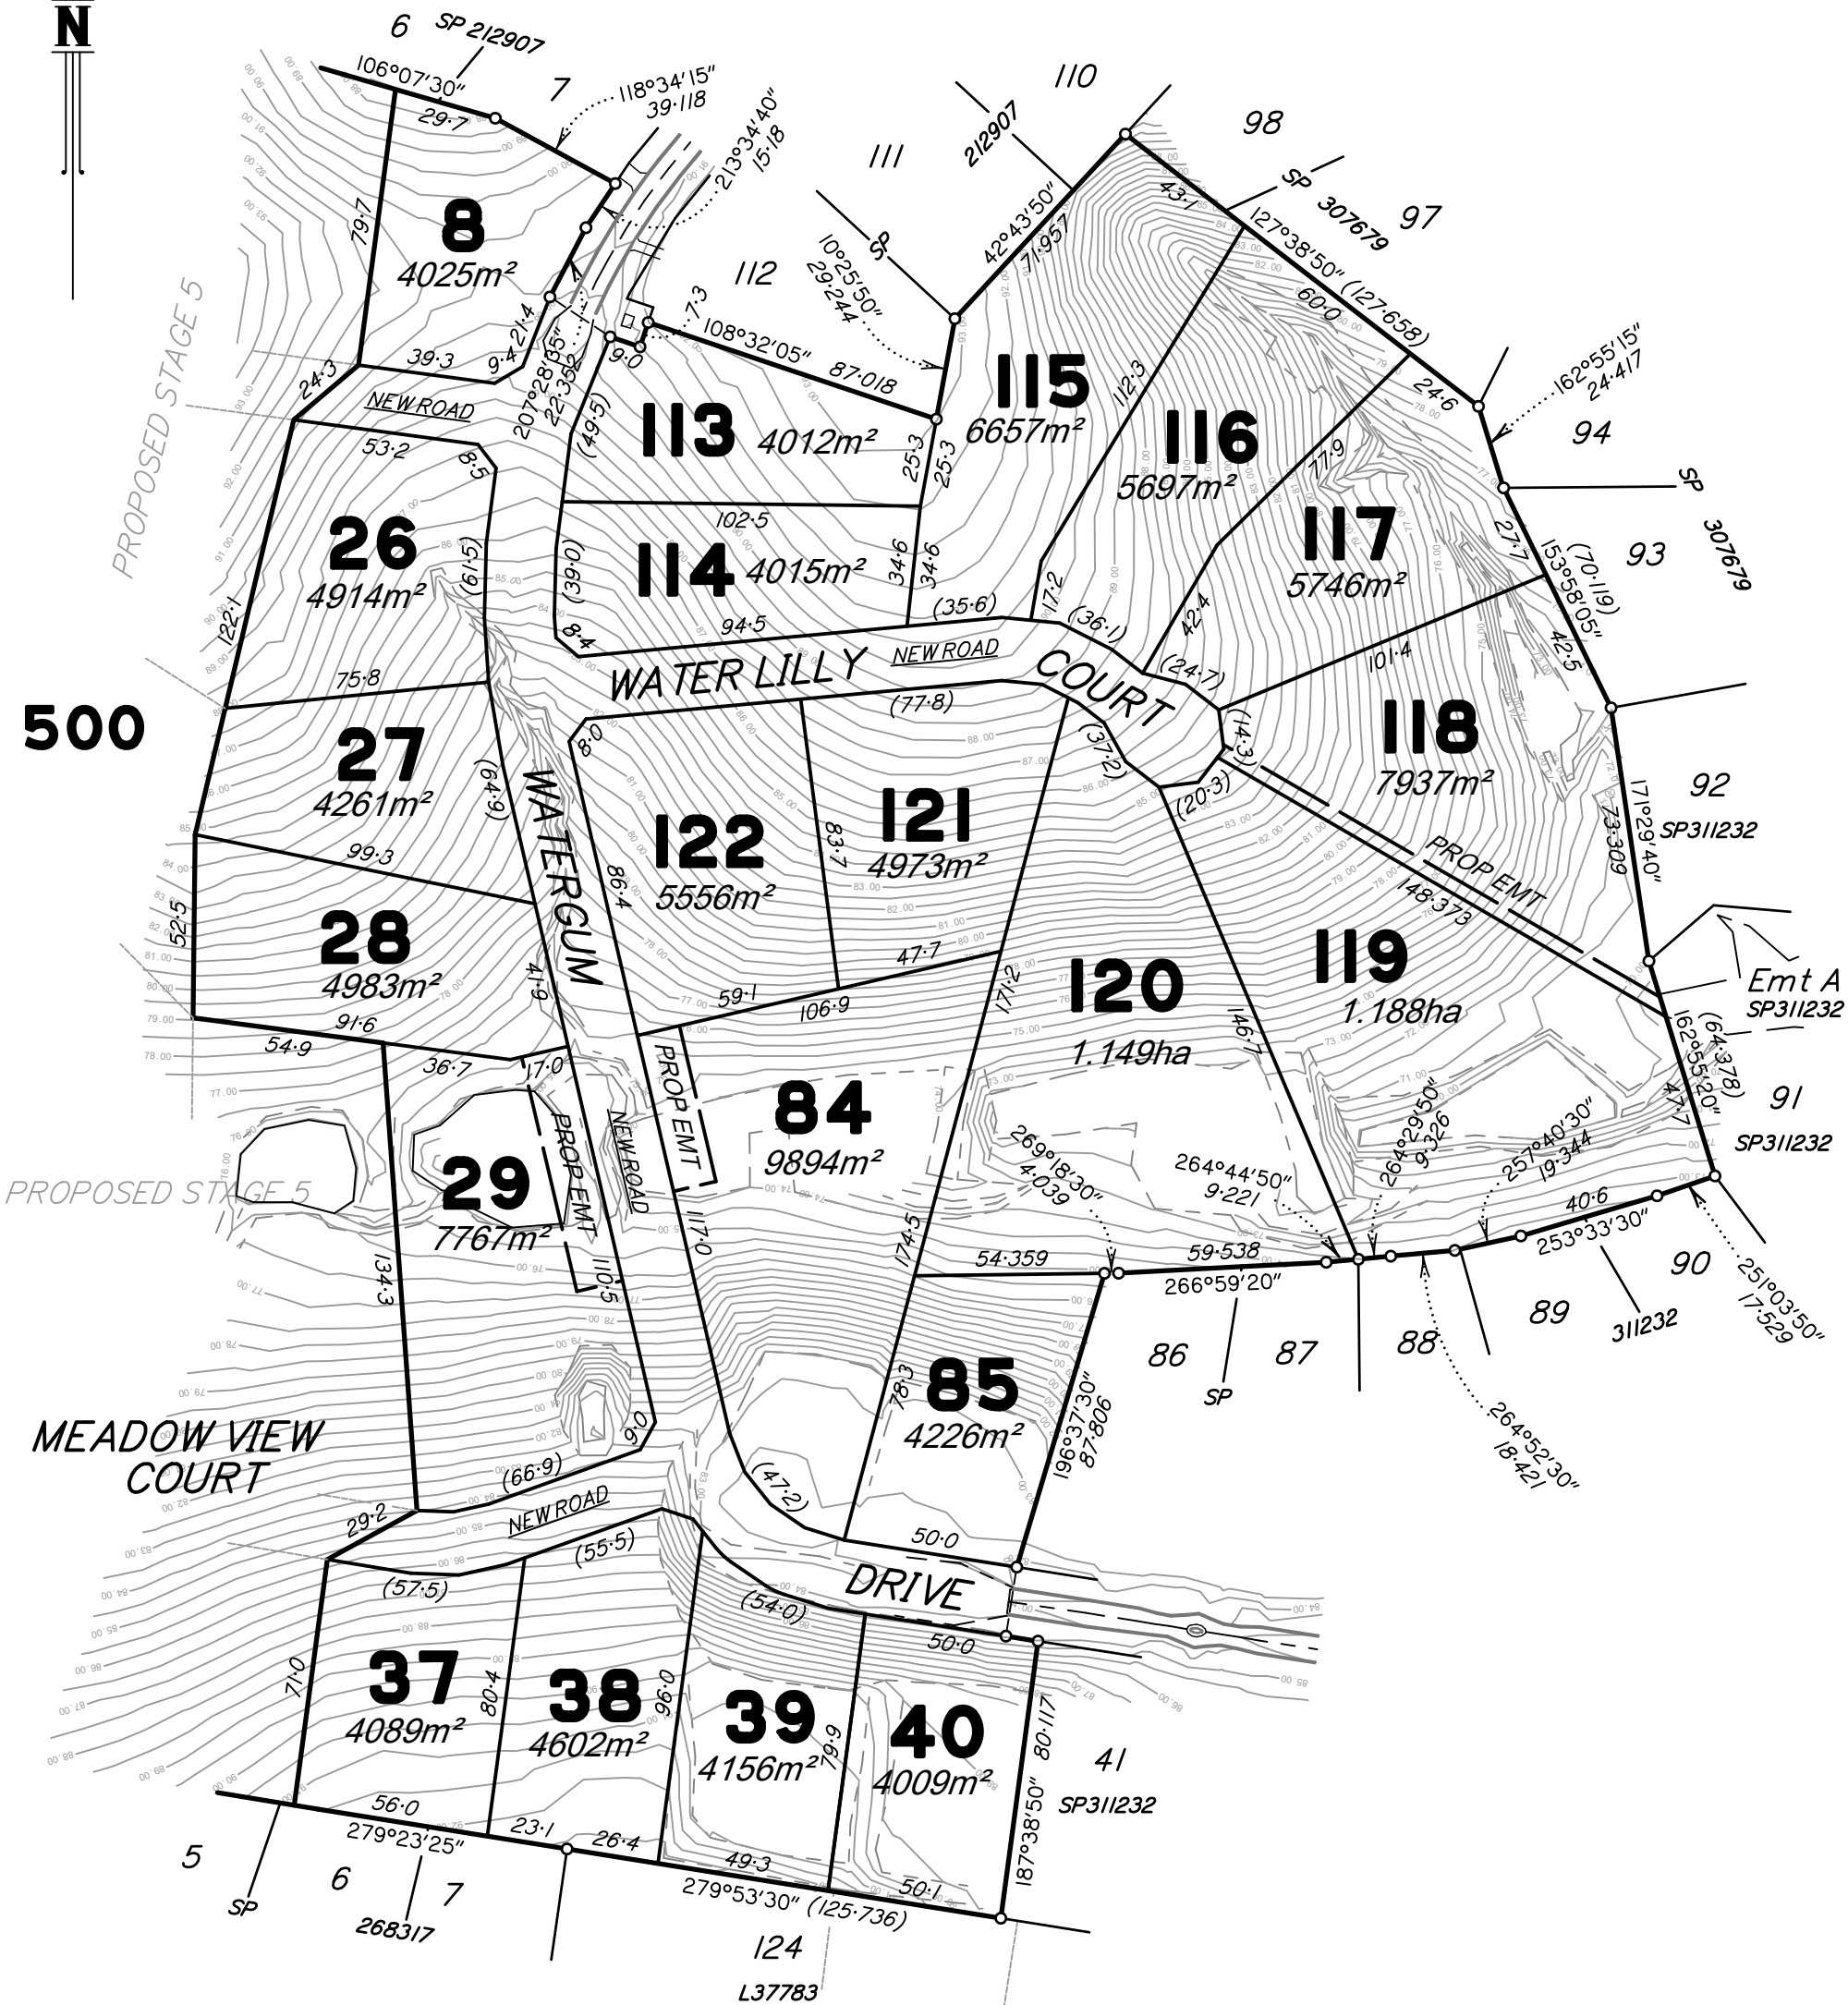

Scale 1:2000 - Lengths are in Metres.

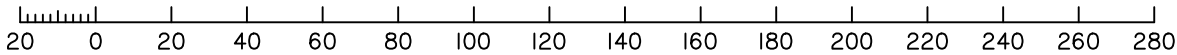

Areas and dimensions are approximate only and subject to final Survey and Council approval. Contours are DTM derived.

PLAN OF DEVELOPMENT

Proposed Subdivision of Lot 500 on SP311232

CLIENT **Roberts Bros**

LOCALITY **Pie Creek** MAP REF. **9445-3411**

DATE **23/07/2020** LEVEL DATUM **AHD**


FILE **61994_(Proposal St4)_Roberts.dwg**

DRAWN LF CHECKED BWB MERIDIAN MGA (Zone 56)

SCALE **1:2500** JOB No **61994**

LOCAL AUTHORITY: **GYMPIE REGIONAL COUNCIL**


Sheet **1** of **2**

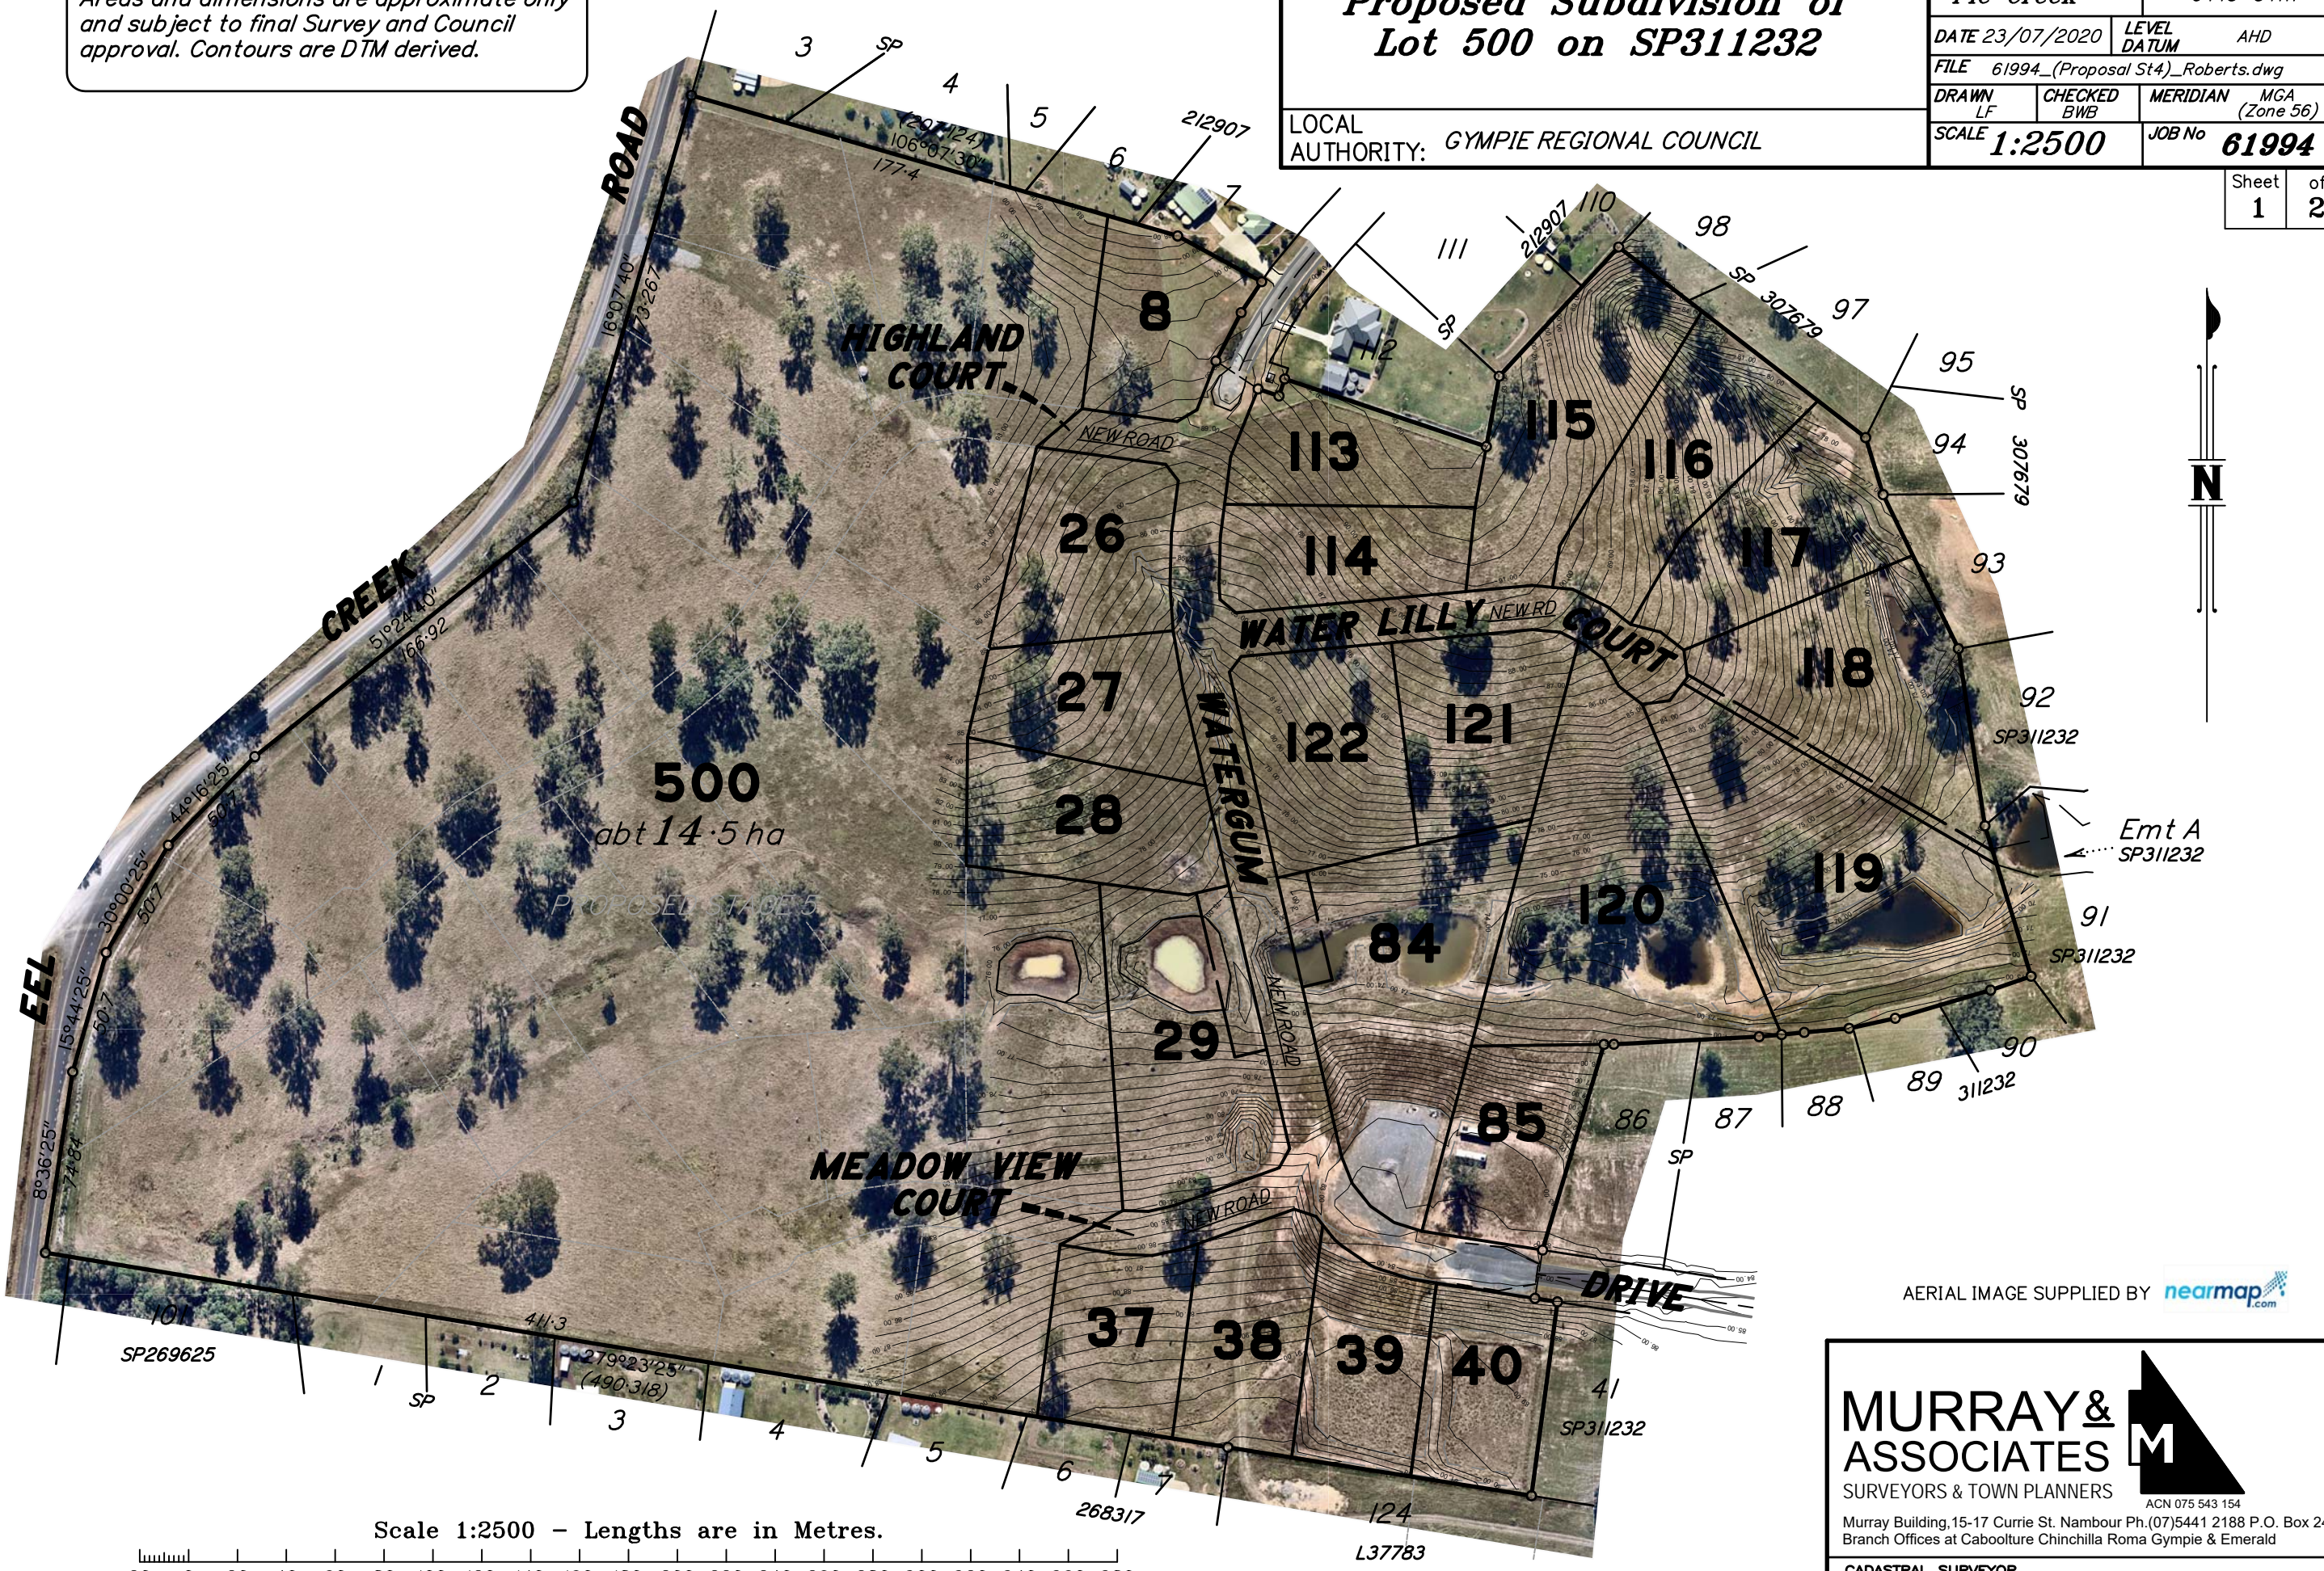

500
abt 14.5 ha
PROPOSED STAGE 5



AERIAL IMAGE SUPPLIED BY nearmap.com

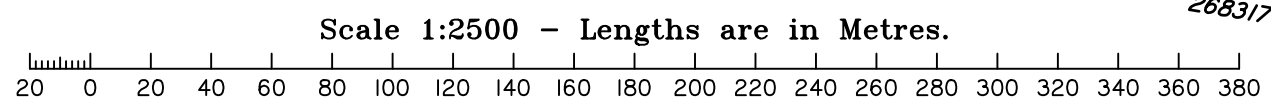

MURRAY & ASSOCIATES 


SURVEYORS & TOWN PLANNERS
ACN 075 543 154
Murray Building, 15-17 Currie St, Nambour Ph. (07)5441 2188 P.O. Box 246
Branch Offices at Caboolture Chinchilla Roma Gympie & Emerald
CADASTRAL SURVEYOR

DIAGRAM
Scale 1:2000



AERIAL IMAGE SUPPLIED BY nearmap.com

Scale 1:2000 - Lengths are in Metres.

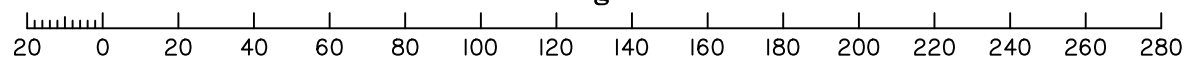

61994_(Proposal St4)_Roberts.dwg