


**Legend**

- Finished Contours  
--- 25.0 ---
- Edge of House Pad  
- - - - -
- Kerb & Channel  
= = = = =
- Q100 Flood Line  
- - - - -
- Cut Area  
[Pattern]
- Fill Area  
[Pattern]

Scale 1:600 - Lengths are in metres.

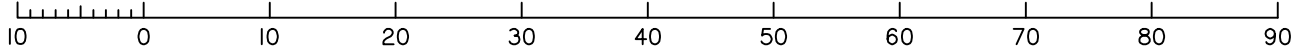

**Certification of Proposed Allotment 54 Details**

This plan illustrates Proposed Lot 54 as approved by Gympie Regional Council Development Approval file: DA15764, dated 11/2/2009 for Material Change of Use and Reconfiguration of a lot and the Decision Notice - Change Application (Minor) dated 8/10/2020, and in accordance with Operational Works Development Permit No.2021-0713 and Haynes Consulting Engineers Drawings contained within that permit and subsequent sheets and amendments as approved by Gympie Regional Council.

**Notes**

1. Contours shown are Final Design levels derived from Detail Survey, conducted on 6/7/2021 and are shown at 1.0m intervals. Contours are not suitable for building design purposes.
2. All areas and dimensions are subject to council sealing of the Survey Plan and registration in the Department of Resources.
3. This Plan is to be used as an attachment under the Land Sales Act 1984 to sell Freehold Land off the Plan.
4. All dimensions and areas are subject to final registration of the Survey Plan.
5. Compaction of any fill material placed on this site shall be completed under inspection and testing services in accordance with AS3798-2007.

<b>MURRAY &amp; ASSOCIATES</b> SURVEYORS & TOWN PLANNERS ACN 075 543 154 Murray Building, 15-17 Currie St. Nambour Ph. (07)5441 2188 P.O. Box 246 Branch Offices at Caboolture Chinchilla Roma Gympie & Emerald CADASTRAL SURVEYOR 	<b>DISCLOSURE PLAN</b> <b>Disclosure Plan for Proposed Lot 54</b> (Currently part of Lot 35 on SP300760)		CLIENT: <b>Roberts Bros</b>
	DATE: 22/7/2021 COMP 60425_(Stage 3) FILE: Disclosures_QTM.dwg MAP REF: 9445-42443 CONTOUR INT: 1.0 m DRAWN: AJH CHECKED: IKS		SCALE @A3: <b>1:600</b> Level PSM19093 Datum: RL85-373m AHD(D) ORIGINAL: POR 371 JOB No: <b>42526/54</b>
LOCAL AUTHORITY: <b>GYMPIE REGIONAL COUNCIL</b> LOCALITY: <b>Chatsworth</b>			