

Survey Report


- This plan has been prepared in accordance with approval condition 1.17 of Gympie Regional Council DA 2010-1730 (Stage 3).

- The Q100 Floodline plotted herein is based on AHD (der) - PSM190034.

- The Q100 Floodline plotted herein is based on the Finished Surface Contours as detailed by Murray and Associates (QLD) Pty Ltd on the 27-7-2022 and verified by Haynes Consulting Engineers 4-8-2022.

- The Q100 Floodline plotted herein is from the 'BSM Report - Reconfiguration of Lot 118 on CP855383 at Bruce Highway, Chatsworth. Flood analysis dated 15 October 2010'.

Scale 1:2500 - Lengths are in metres.

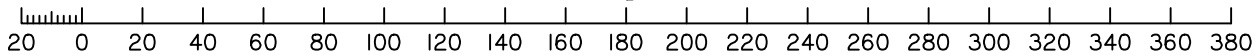

MURRAY & ASSOCIATES
 SURVEYORS & TOWN PLANNERS
 ACN 075 543 154

Murray Building, 15-17 Currie St. Nambour Ph. (07) 5441 2188 P.O. Box 246
 Branch Offices at Caboolture Chinchilla Roma Gympie & Emerald

**Plan Showing Q100 Floodline
 over Finished Surface Levels
 of Subdivision on
 Lot 79 on SP326156**

LOCAL AUTHORITY: **GYMPIE REGIONAL COUNCIL**

CLIENT **Roberts Brothers**

LOCALITY **Chatsworth** MAP REF. **9445-42443**

DATE **5/08/2022** LEVEL DATUM **PSM190034**

FILE **42526_(Proposed Floodline)_Roberts.dwg**

DRAWN **DJ** CHECKED **IKS** ORIGINAL POR **372 & Lot 118 on CP 855383**

SCALE **1:2500** JOB No **42526**

CADASTRAL SURVEYOR

[Signature]