



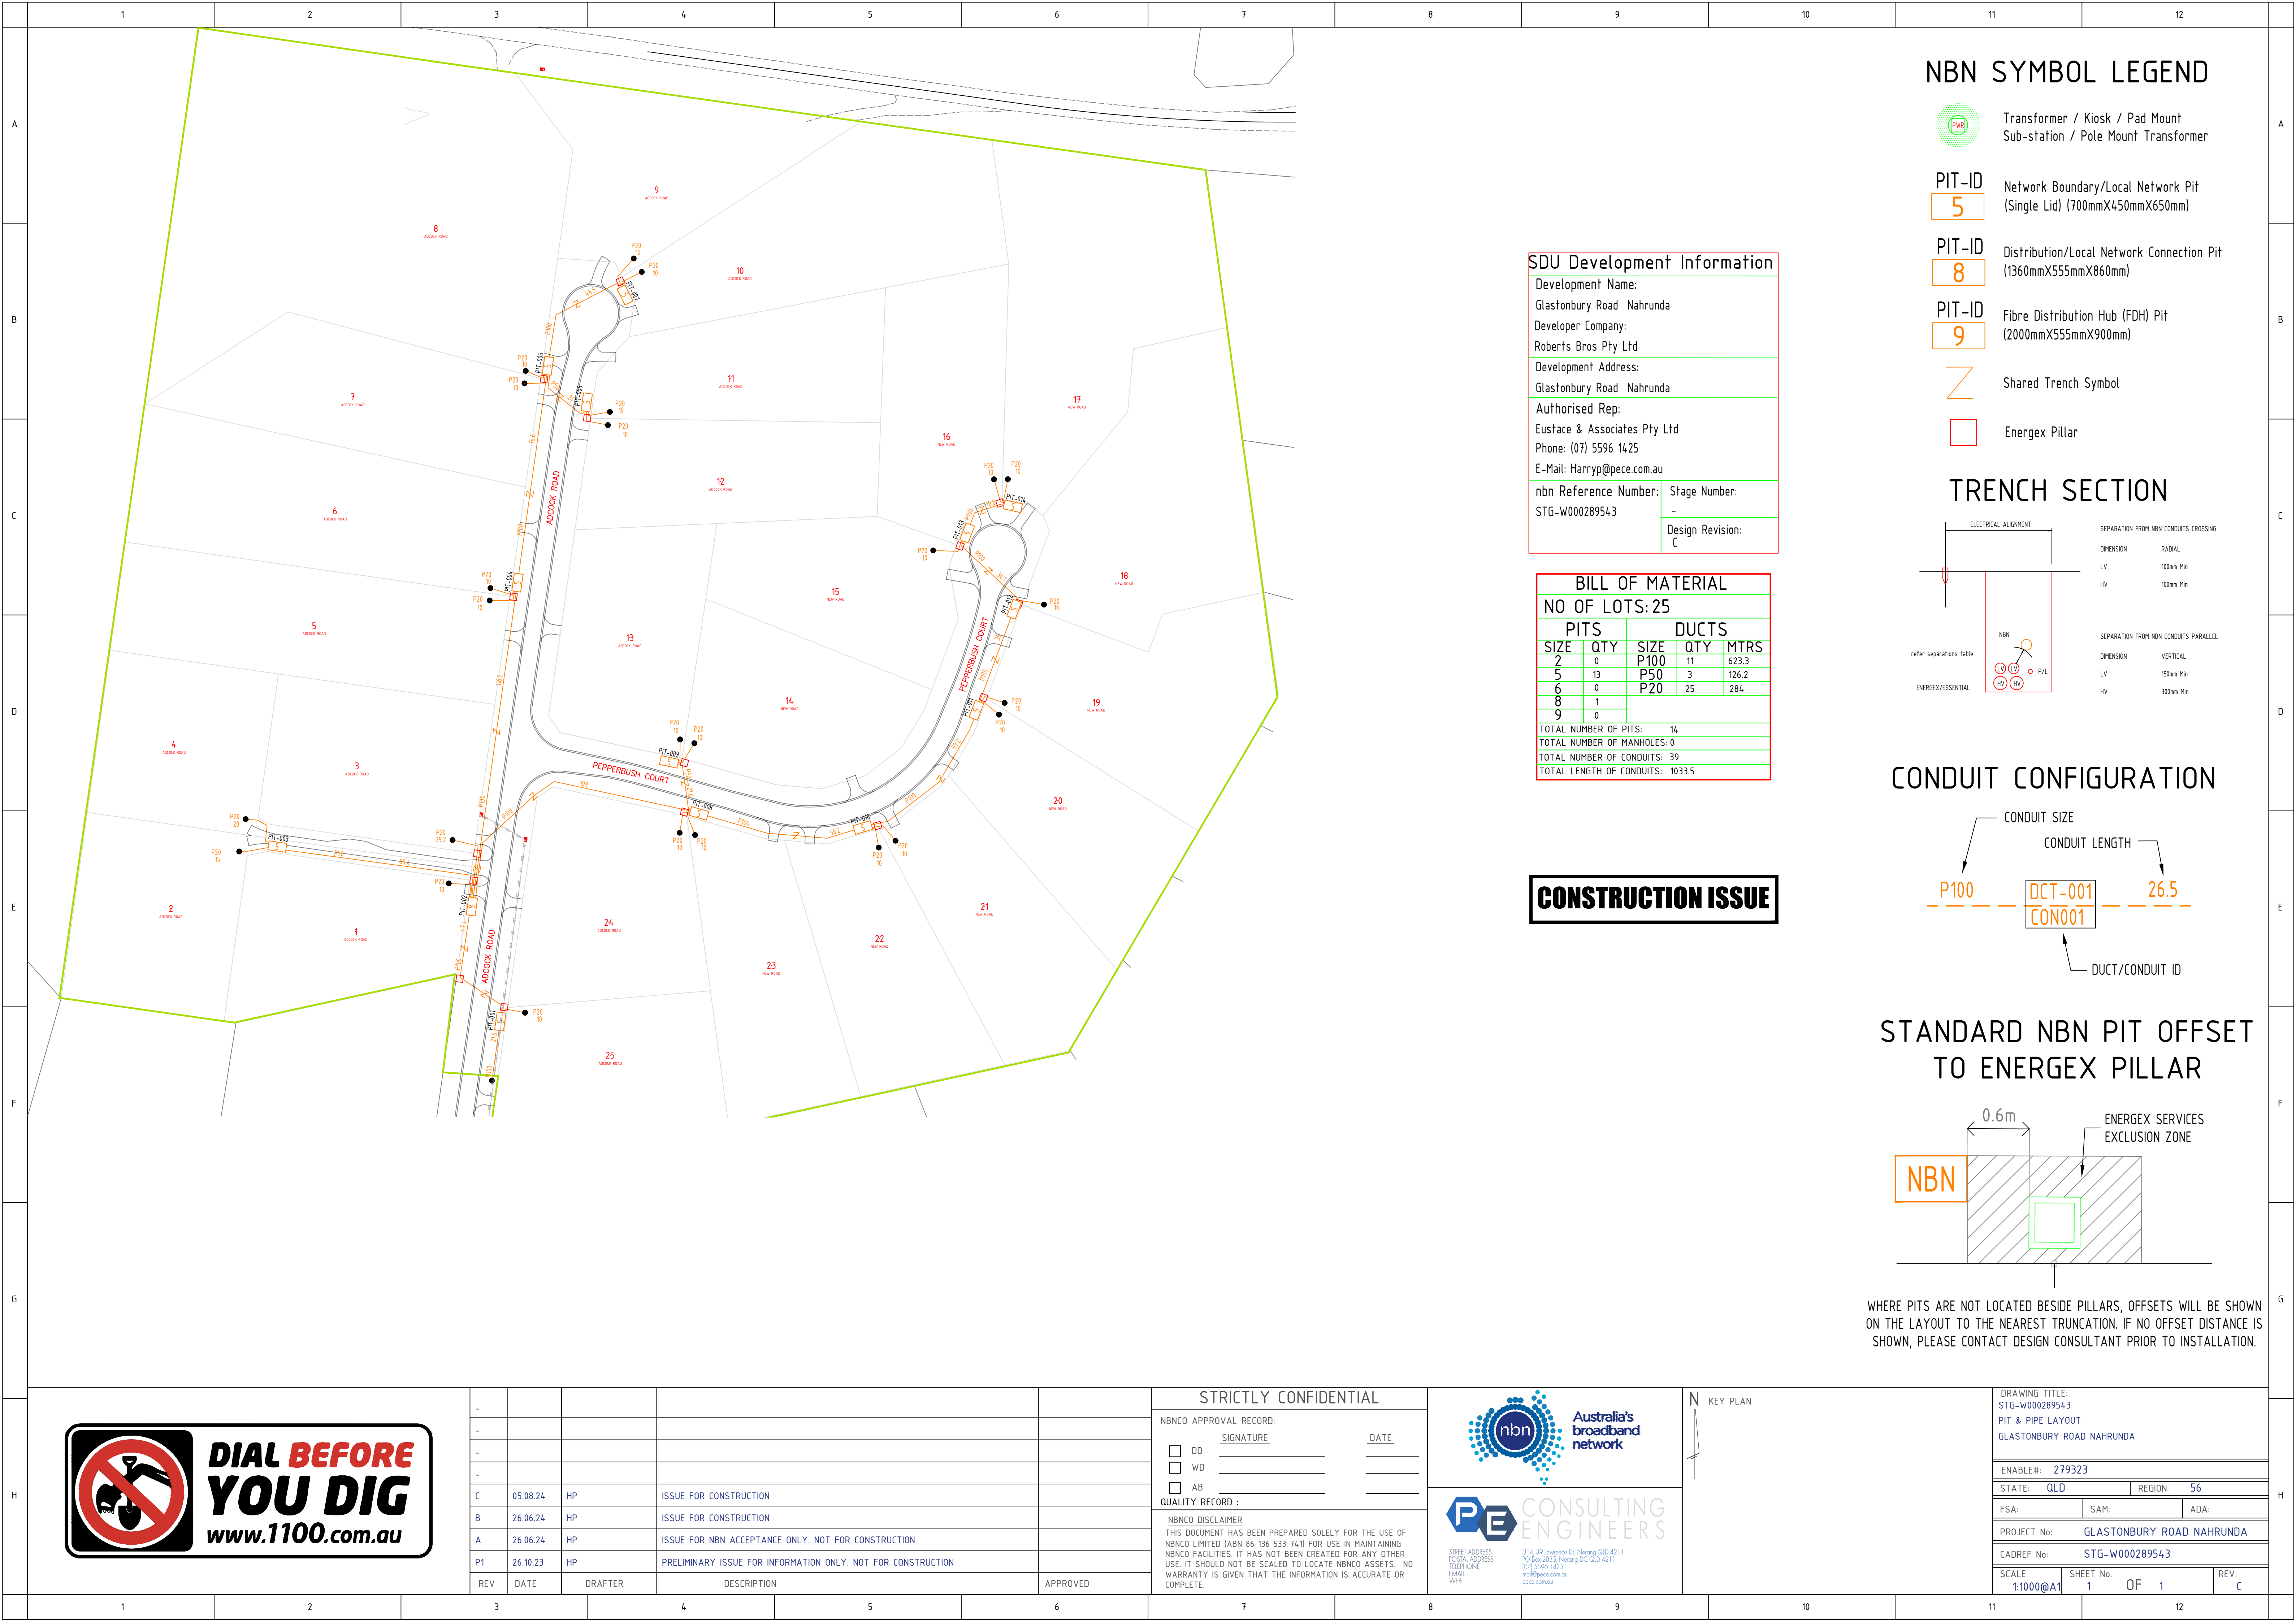

NBN SYMBOL LEGEND

- Transformer / Kiosk / Pad Mount  
Sub-station / Pole Mount Transformer
- PIT-ID 5 Network Boundary/Local Network Pit (Single Lid) (700mmX450mmX650mm)
- PIT-ID 8 Distribution/Local Network Connection Pit (1360mmX555mmX860mm)
- PIT-ID 9 Fibre Distribution Hub (FDH) Pit (2000mmX555mmX900mm)
- Shared Trench Symbol
- Energex Pillar

TRENCH SECTION

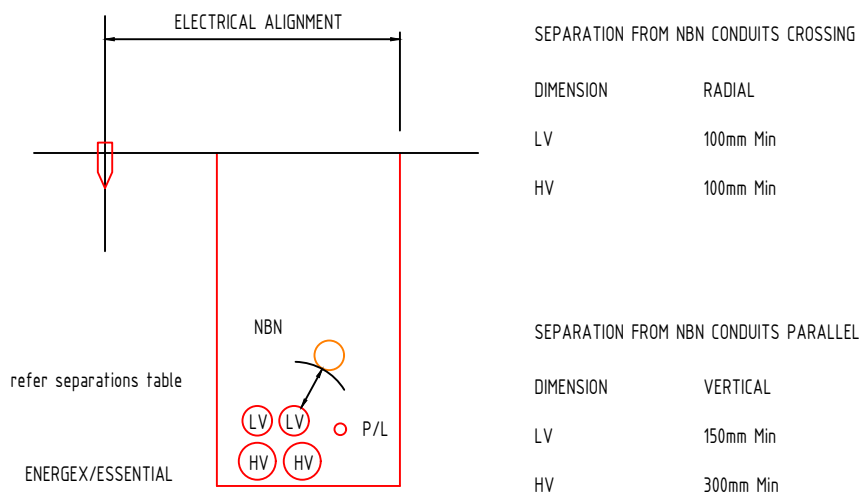

SDU Development Information


Development Name:  
Glastonbury Road Nahrunda  
Developer Company:  
Roberts Bros Pty Ltd  
Development Address:  
Glastonbury Road Nahrunda  
Authorised Rep:  
Eustace & Associates Pty Ltd  
Phone: (07) 5596 1425  
E-Mail: Harryp@pece.com.au  
nbn Reference Number: STG-W000289543  
Stage Number: -  
Design Revision: C

BILL OF MATERIAL


| NO OF LOTS: 25                   |     |  |       |     |       |
|----------------------------------|-----|--|-------|-----|-------|
| PITS                             |     |  | DUCTS |     |       |
| SIZE                             | QTY |  | SIZE  | QTY | MTRS  |
| 2                                | 0   |  | P100  | 11  | 623.3 |
| 5                                | 13  |  | P50   | 3   | 126.2 |
| 6                                | 0   |  | P20   | 25  | 284   |
| 8                                | 1   |  |       |     |       |
| 9                                | 0   |  |       |     |       |
| TOTAL NUMBER OF PITS: 14         |     |  |       |     |       |
| TOTAL NUMBER OF MANHOLES: 0      |     |  |       |     |       |
| TOTAL NUMBER OF CONDUITS: 39     |     |  |       |     |       |
| TOTAL LENGTH OF CONDUITS: 1033.5 |     |  |       |     |       |

CONSTRUCTION ISSUE

CONDUIT CONFIGURATION

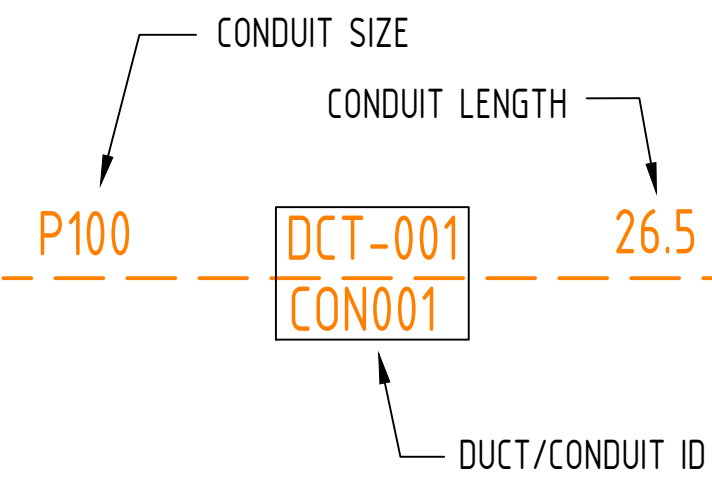

STANDARD NBN PIT OFFSET TO ENERGEX PILLAR

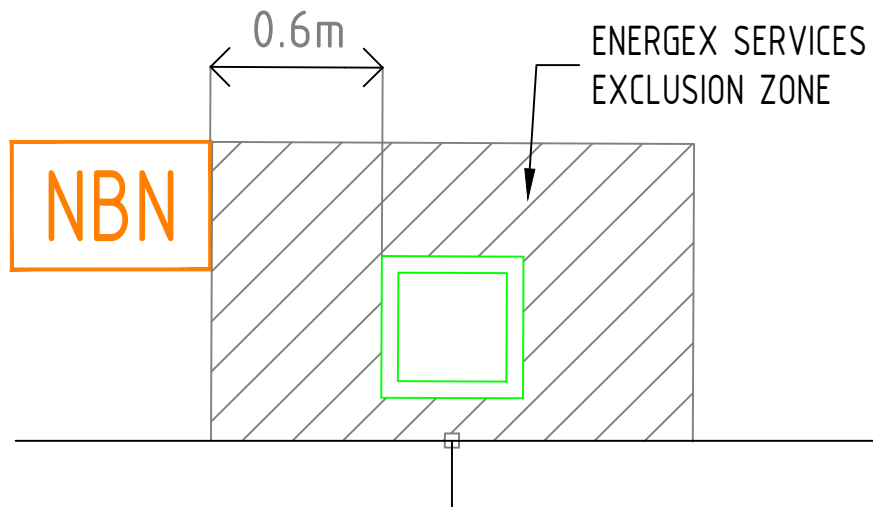

WHERE PITS ARE NOT LOCATED BESIDE PILLARS, OFFSETS WILL BE SHOWN ON THE LAYOUT TO THE NEAREST TRUNCATION. IF NO OFFSET DISTANCE IS SHOWN, PLEASE CONTACT DESIGN CONSULTANT PRIOR TO INSTALLATION.



| REV | DATE     | DRAFTER | DESCRIPTION                                                  | APPROVED |
|-----|----------|---------|--------------------------------------------------------------|----------|
| -   |          |         |                                                              |          |
| -   |          |         |                                                              |          |
| -   |          |         |                                                              |          |
| -   |          |         |                                                              |          |
| C   | 05.08.24 | HP      | ISSUE FOR CONSTRUCTION                                       |          |
| B   | 26.06.24 | HP      | ISSUE FOR CONSTRUCTION                                       |          |
| A   | 26.06.24 | HP      | ISSUE FOR NBN ACCEPTANCE ONLY. NOT FOR CONSTRUCTION          |          |
| P1  | 26.10.23 | HP      | PRELIMINARY ISSUE FOR INFORMATION ONLY. NOT FOR CONSTRUCTION |          |

STRICTLY CONFIDENTIAL

NBNCO APPROVAL RECORD:

|                          |           |      |
|--------------------------|-----------|------|
|                          | SIGNATURE | DATE |
| <input type="checkbox"/> | DD        |      |
| <input type="checkbox"/> | WD        |      |
| <input type="checkbox"/> | AB        |      |

QUALITY RECORD :

NBNCO DISCLAIMER

THIS DOCUMENT HAS BEEN PREPARED SOLELY FOR THE USE OF NBNCO LIMITED (ABN 86 136 533 741) FOR USE IN MAINTAINING NBNCO FACILITIES. IT HAS NOT BEEN CREATED FOR ANY OTHER USE. IT SHOULD NOT BE SCALED TO LOCATE NBNCO ASSETS. NO WARRANTY IS GIVEN THAT THE INFORMATION IS ACCURATE OR COMPLETE.

Australia's broadband network

STREET ADDRESS  
PO BOX 2853, NARRUNDI QLD 4211  
(07) 5596 1425  
mail@pece.com.au  
pece.com.au

U14, 39 Lawrence Dr, Narrundri QLD 4211  
PO Box 2853, Narrundri QLD 4211  
(07) 5596 1425  
mail@pece.com.au  
pece.com.au

KEY PLAN

DRAWING TITLE:  
STG-W000289543  
PIT & PIPE LAYOUT  
GLASTONBURY ROAD NAHRUNDA

ENABLE#: 279323

STATE: QLD REGION: 56

FSA: SAM: ADA:

PROJECT No: GLASTONBURY ROAD NAHRUNDA

CADREF No: STG-W000289543

SCALE: 1:1000@A1 SHEET No. 1 OF 1 REV. C