


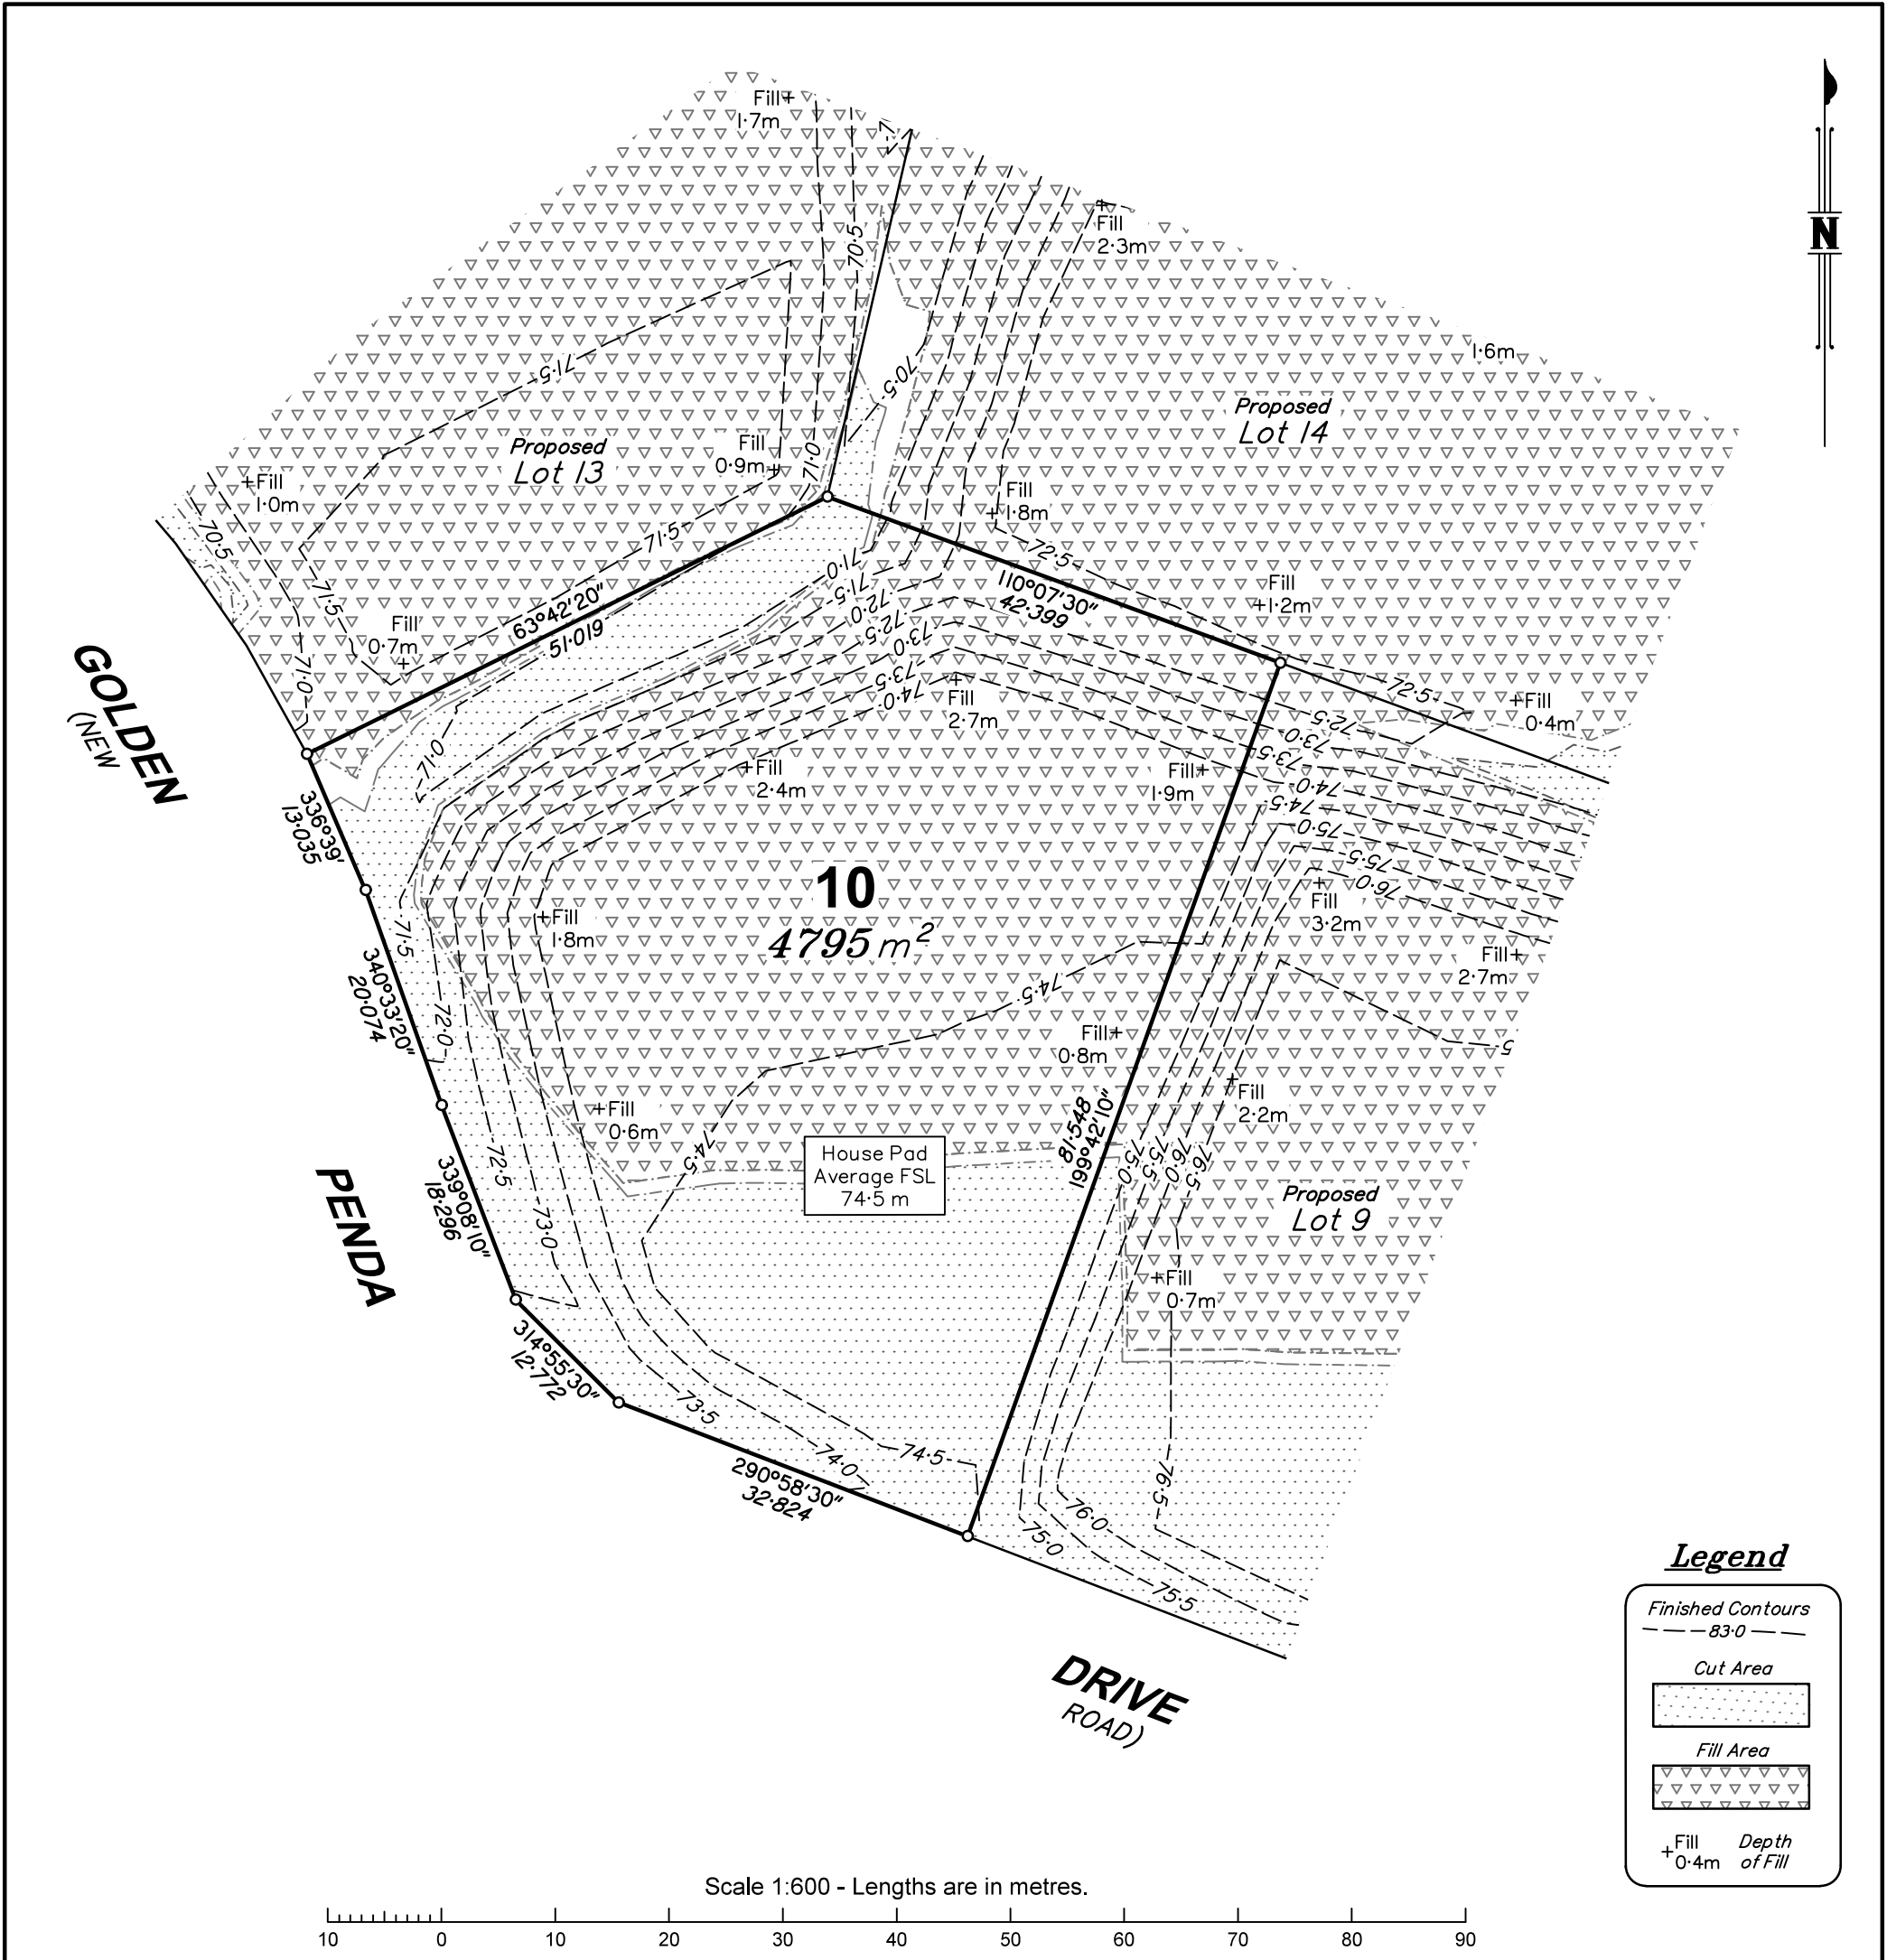

Certification of Proposed Allotment 10 Details

This plan illustrates Proposed Lot 10 as approved by Gympie Regional Council Development Approval file: 2010-0539, dated 5/09/2024, for Reconfiguration of a Lot, and in accordance with Operational Works Permit No. 2024-3802 dated 26/06/2025 and Haynes Consulting Engineers Drawing Series 1803-G7R and subsequent sheets and amendments as approved by Gympie Regional Council.

- Notes**
- Contours shown are Finished Surface Contours derived from Detail Survey by Murray & Associates as at 8/06/2026 and are shown at 0.5m intervals. Contours are not suitable for building design purposes.
 - All areas and dimensions are subject to council sealing of the Survey Plan and registration in the Department of Natural Resources and Mines, Manufacturing and Regional and Rural Development.
 - This Plan is to be used as an attachment under the Land Sales Act 1984 to sell Freehold Land off the Plan.
 - Compaction of any fill material placed on this site shall be completed under inspection and testing services in accordance with AS3798-2007.

MURRAY & ASSOCIATES SURVEYORS & TOWN PLANNERS ACN 075 543 154 Murray Building,15-17 Currie St. Nambour Ph.(07)5441 2188 P.O. Box 246 Branch Offices at Caboolture Chinchilla Roma Gympie & Emerald CADASTRAL SURVEYOR 	<u>DISCLOSURE PLAN</u> <i>Disclosure Plan for</i> <i>Proposed Lot 10</i> <i>(Currently part of Lot 99 on SP345311)</i>	CLIENT: <i>Roberts Brothers</i>	
	DATE: 21/07/2026	SCALE @A3: 1:600	
	COMP 61995_(Stage 7 Disclosure) FILE: _Roberts Bros.dwg	Level OPM197247 Datum: RL74-829m AHD(D)	
	MAP REF: 9445-31444	ORIGINAL: POR 66	
	CONTOUR INT: 0.5 m		
DRAWN: AJH	JOB No:		
CHECKED: IKS	61995/10		
LOCAL GYMPIE AUTHORITY: REGIONAL COUNCIL	LOCALITY: Pie Creek		