


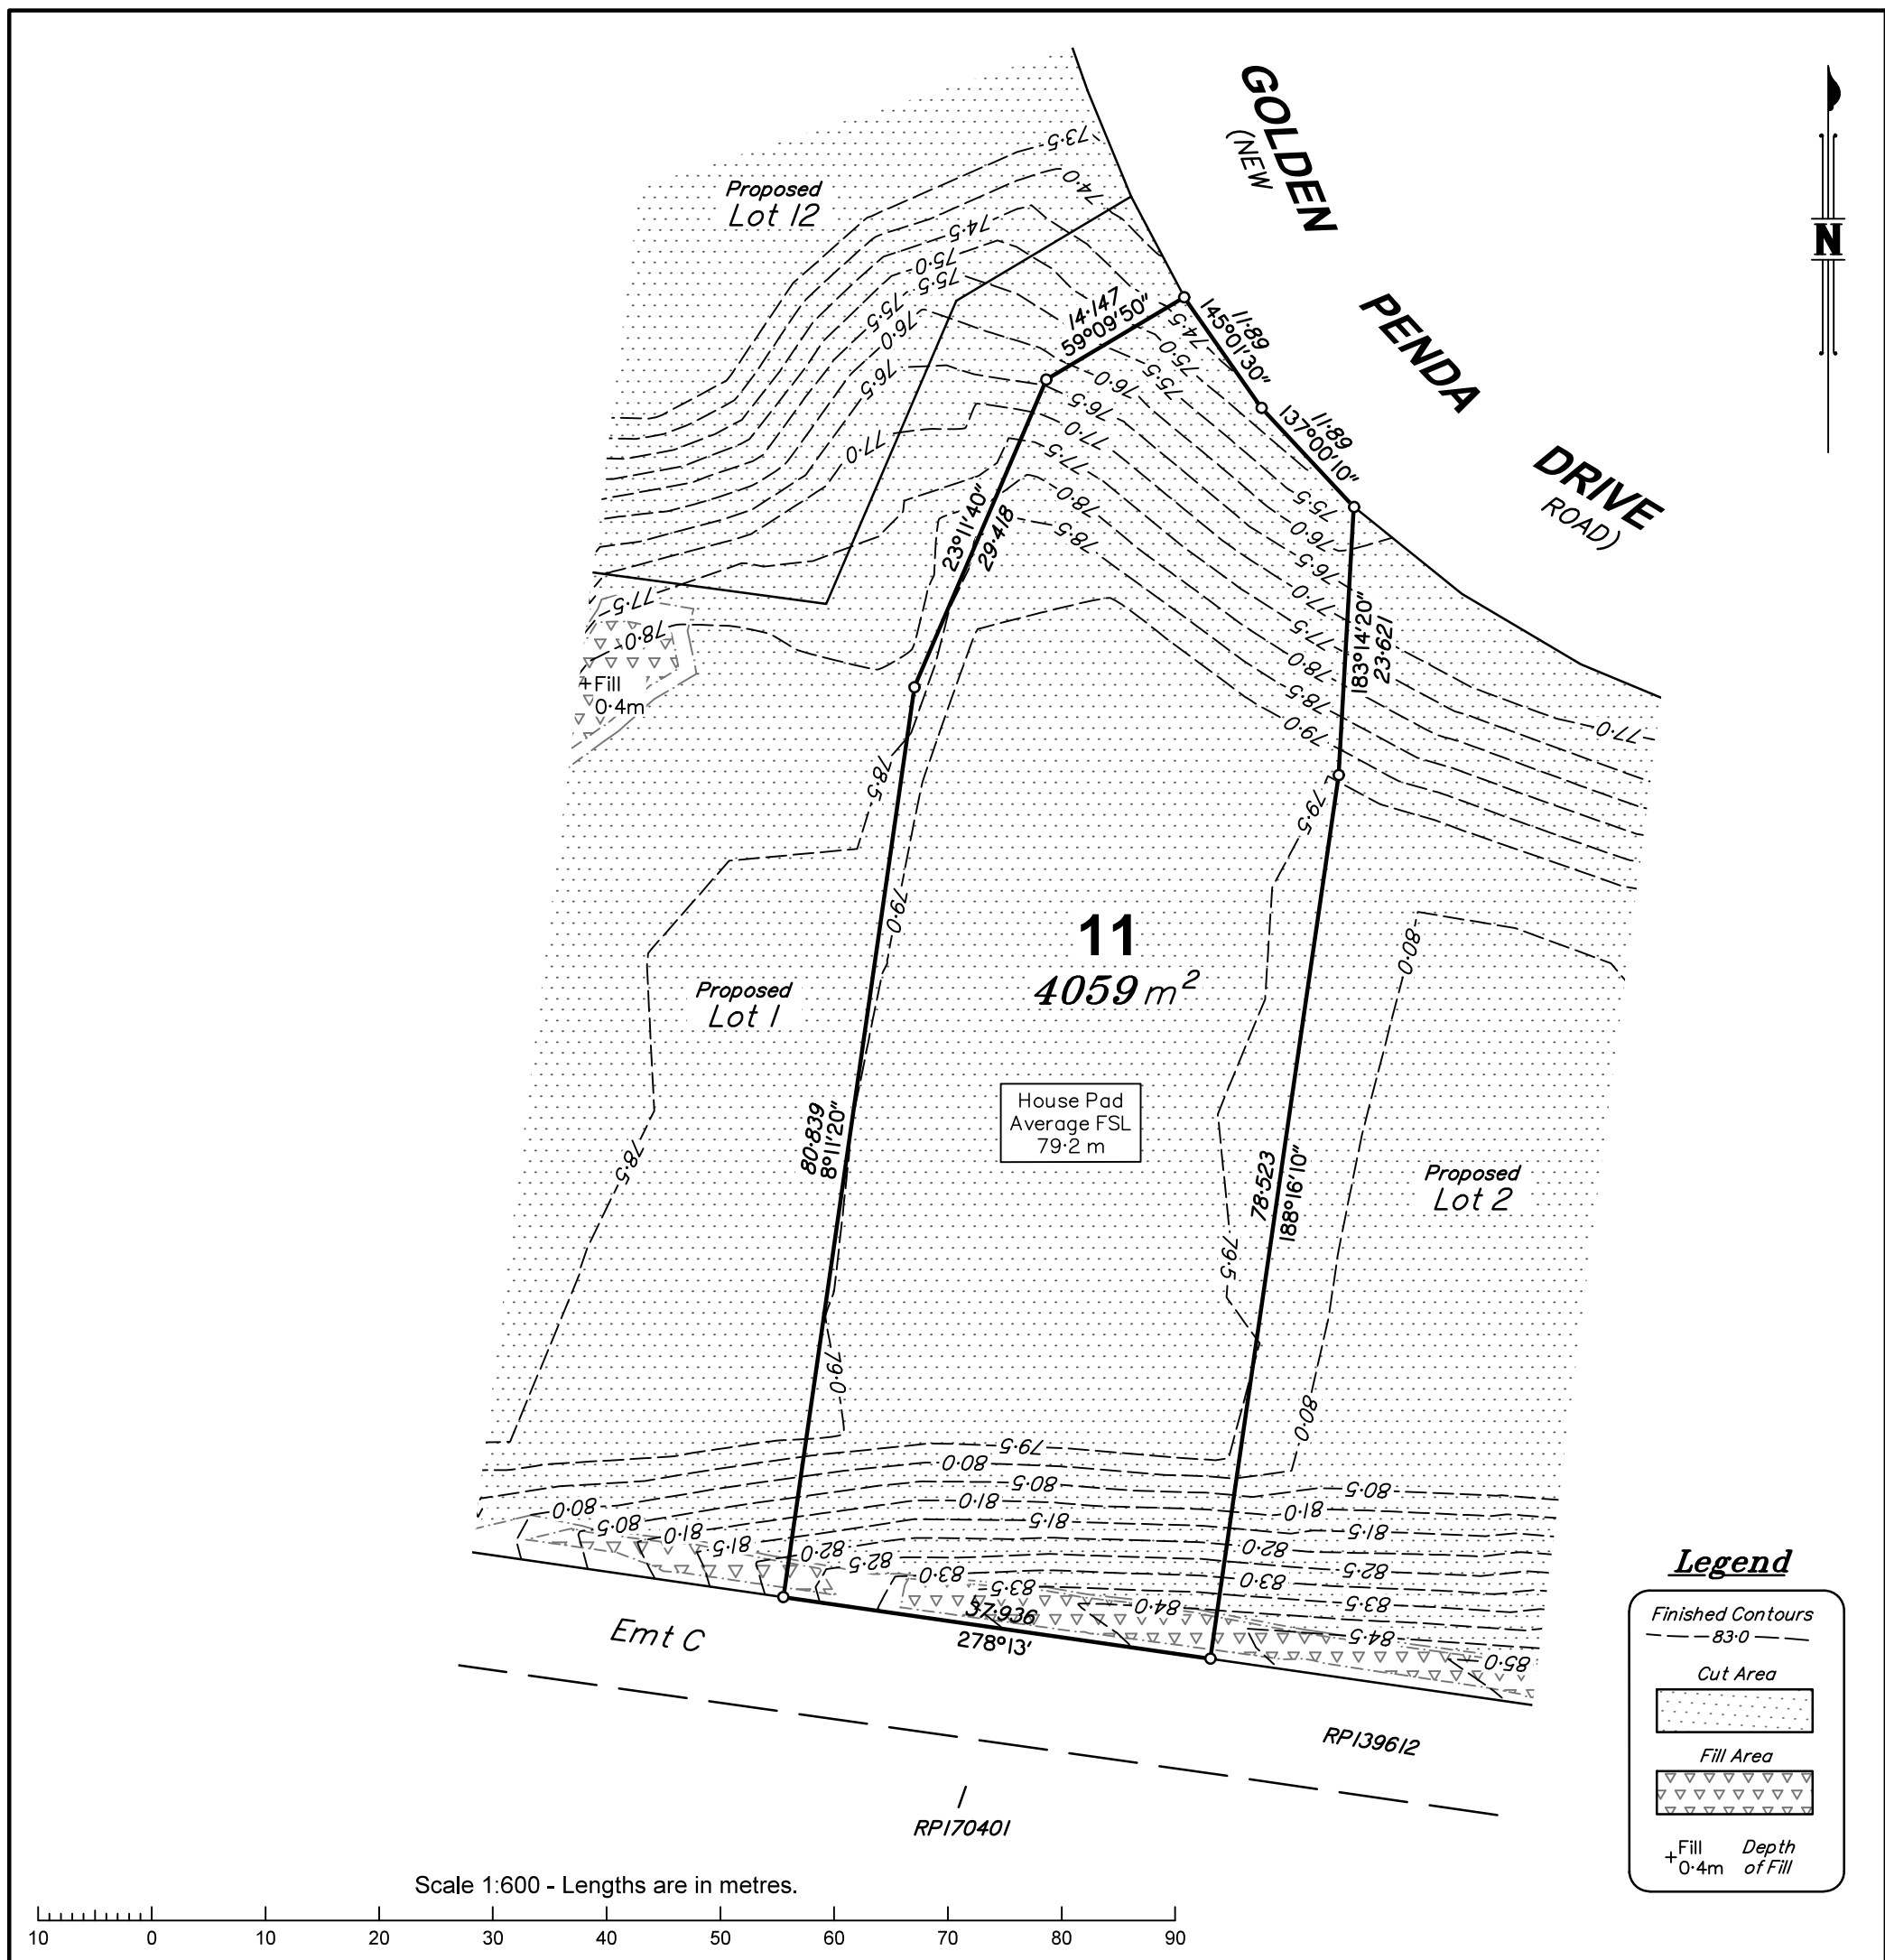

Certification of Proposed Allotment 11 Details

This plan illustrates Proposed Lot 11 as approved by Gympie Regional Council Development Approval file: 2010-0539, dated 5/09/2024, for Reconfiguration of a Lot, and in accordance with Operational Works Permit No. 2024-3802 dated 26/06/2025 and Haynes Consulting Engineers Drawing Series 1803-G7R and subsequent sheets and amendments as approved by Gympie Regional Council.

Notes

- Contours shown are Finished Surface Contours derived from Detail Survey by Murray & Associates as at 8/06/2026 and are shown at 0.5m intervals. Contours are not suitable for building design purposes.
- All areas and dimensions are subject to council sealing of the Survey Plan and registration in the Department of Natural Resources and Mines, Manufacturing and Regional and Rural Development.
- This Plan is to be used as an attachment under the Land Sales Act 1984 to sell Freehold Land off the Plan.
- Compaction of any fill material placed on this site shall be completed under inspection and testing services in accordance with AS3798-2007.

MURRAY & ASSOCIATES SURVEYORS & TOWN PLANNERS ACN 075 543 154 Murray Building, 15-17 Currie St. Nambour Ph. (07) 5441 2188 P.O. Box 246 Branch Offices at Caboolture Chinchilla Roma Gympie & Emerald CADASTRAL SURVEYOR JKS	DISCLOSURE PLAN		CLIENT: Roberts Brothers	
	Disclosure Plan for		DATE: 21/07/2026	SCALE @A3: 1:600
	Proposed Lot 11		COMP 61995_ (Stage 7 Disclosure)	Level
	(Currently part of Lot 99 on SP345311)		FILE: _Roberts Bros.dwg	Datum: OPM197247 RL 74-829m AHD(D)
			MAP REF: 9445-31444	ORIGINAL: POR 66
		CONTOUR INT: 0.5 m	DRAWN: AJH	JOB No: 61995/11
			CHECKED: IKS	
LOCAL AUTHORITY: GYMPIE REGIONAL COUNCIL		LOCALITY: Pie Creek		